


\\Server\d\HRC\KK\H\HASMUKH SINGH & SURESH\Lonad\B2 BUILDING\B2 - BUILDING AT LONAD.dwg

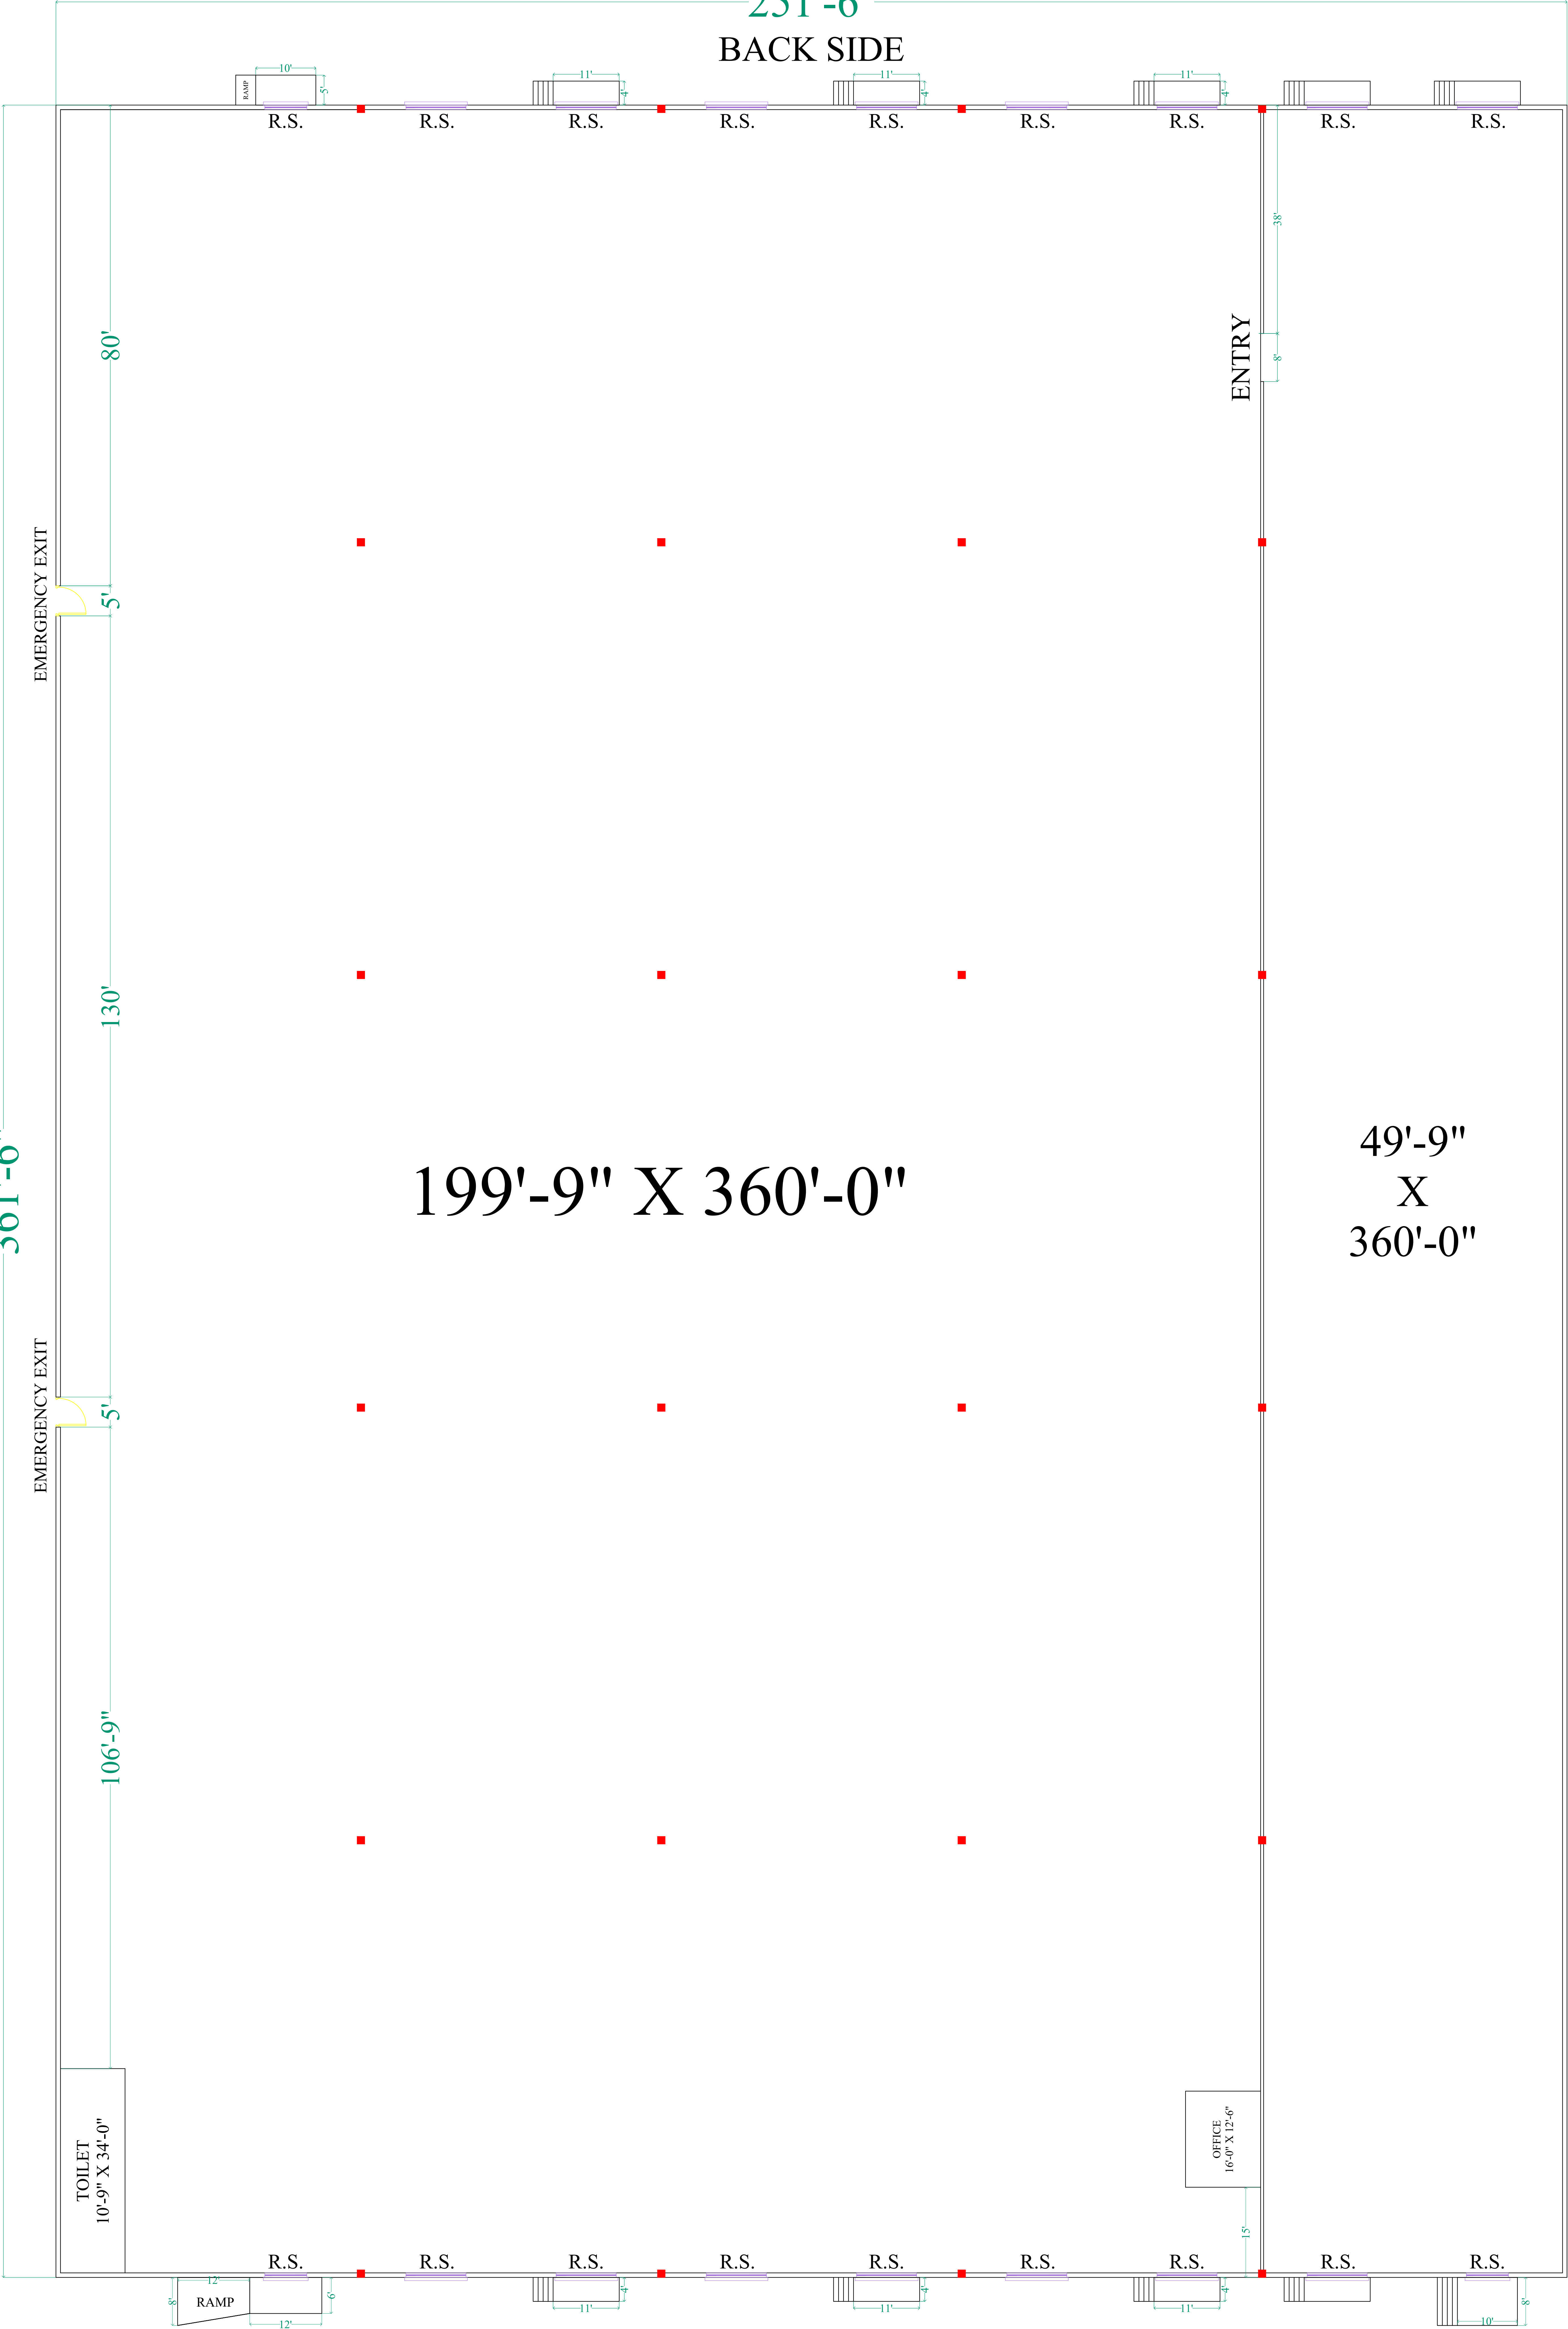

FOR. B2 - BUILDING	Drawing Title :- FLOOR PLAN		DATE
SITE AT : - LONAD	Type Of Building :- P.E.B. SHED		04 / 09 / 2024